

## VICINITY MAP

0 5 10 15 20

paq



**Sorry!** When printing directly from the browser your map may be incorrectly cropped. To print the entire map, try clicking the **"Printer-Friendly"** link at the top of your results page.



## ★ 4 Cypress Cove Pl

Covington, LA 70433-4256, US



**Sorry!** When printing directly from the browser your map may be incorrectly cropped. To print the entire map, try clicking the **"Printer-Friendly"** link at the top of your results page.



All rights reserved. Use Subject to License/Copyright

This map is informational only. No representation is made or warranty given as to its content. User assumes all risk of use. MapQuest and its suppliers assume no responsibility for any loss or delay resulting from such use.



**Sorry!** When printing directly from the browser your map may be incorrectly cropped. To print the entire map, try clicking the **"Printer-Friendly"** link at the top of your results page.




## ★ 4 Cypress Cove Pl

Covington, LA 70433-4256, US




**Sorry!** When printing directly from the browser your map may be incorrectly cropped. To print the entire map, try clicking the **"Printer-Friendly"** link at the top of your results page.

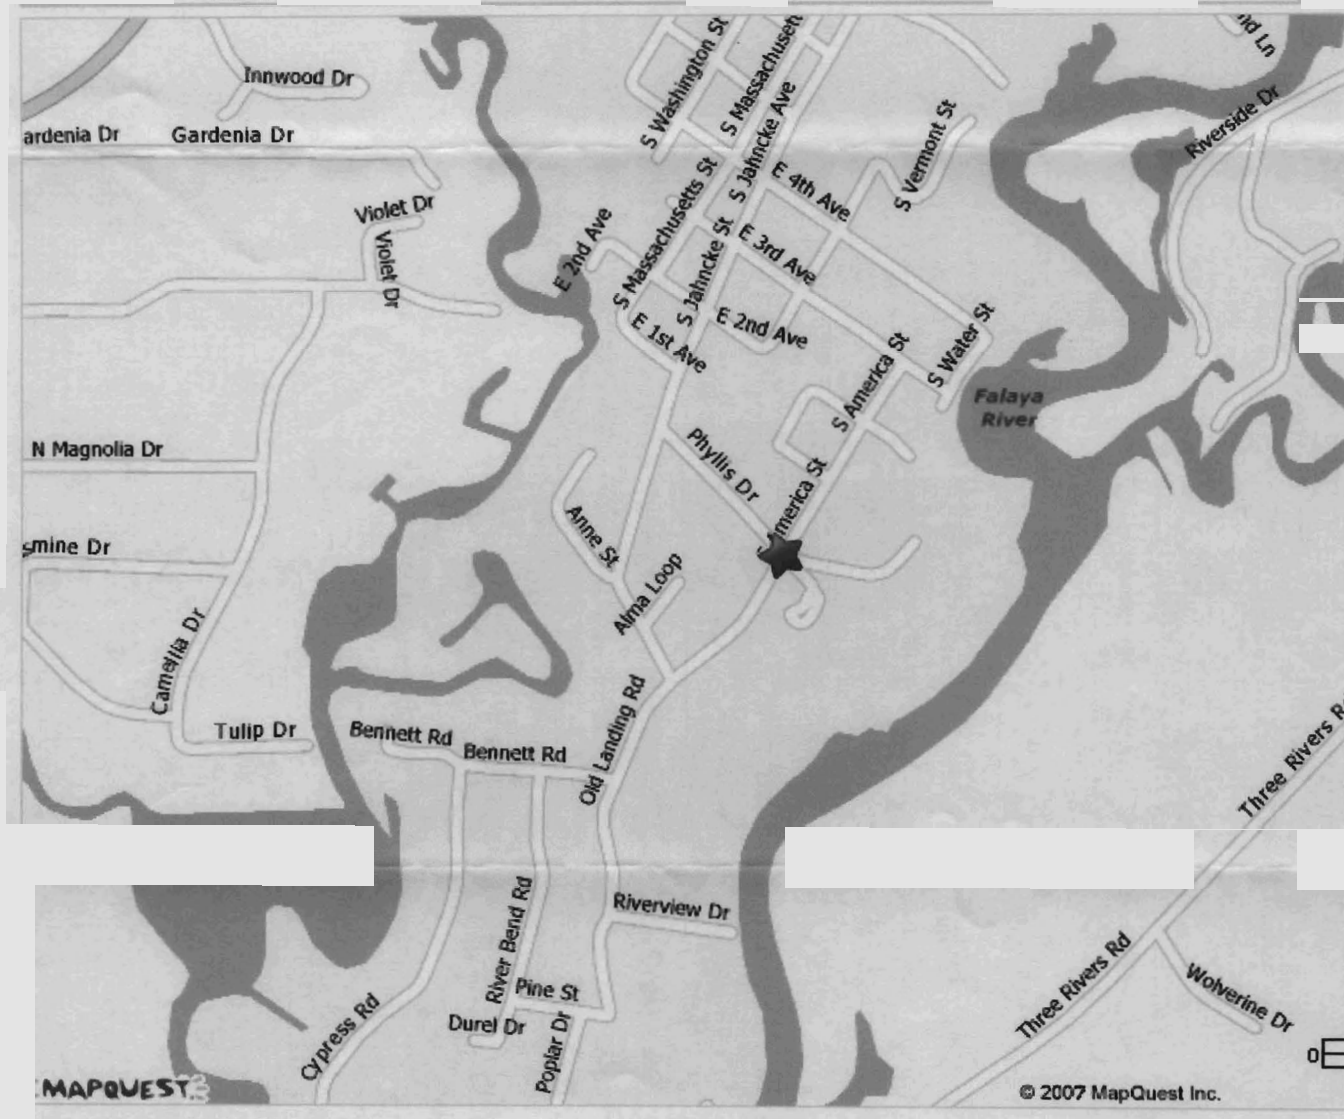

All rights reserved. Use Subject to License/Copyright

This map is informational only. No representation is made or warranty given as to its content. User assumes all risk of use. MapQuest and its suppliers assume no responsibility for any loss or delay resulting from such use.




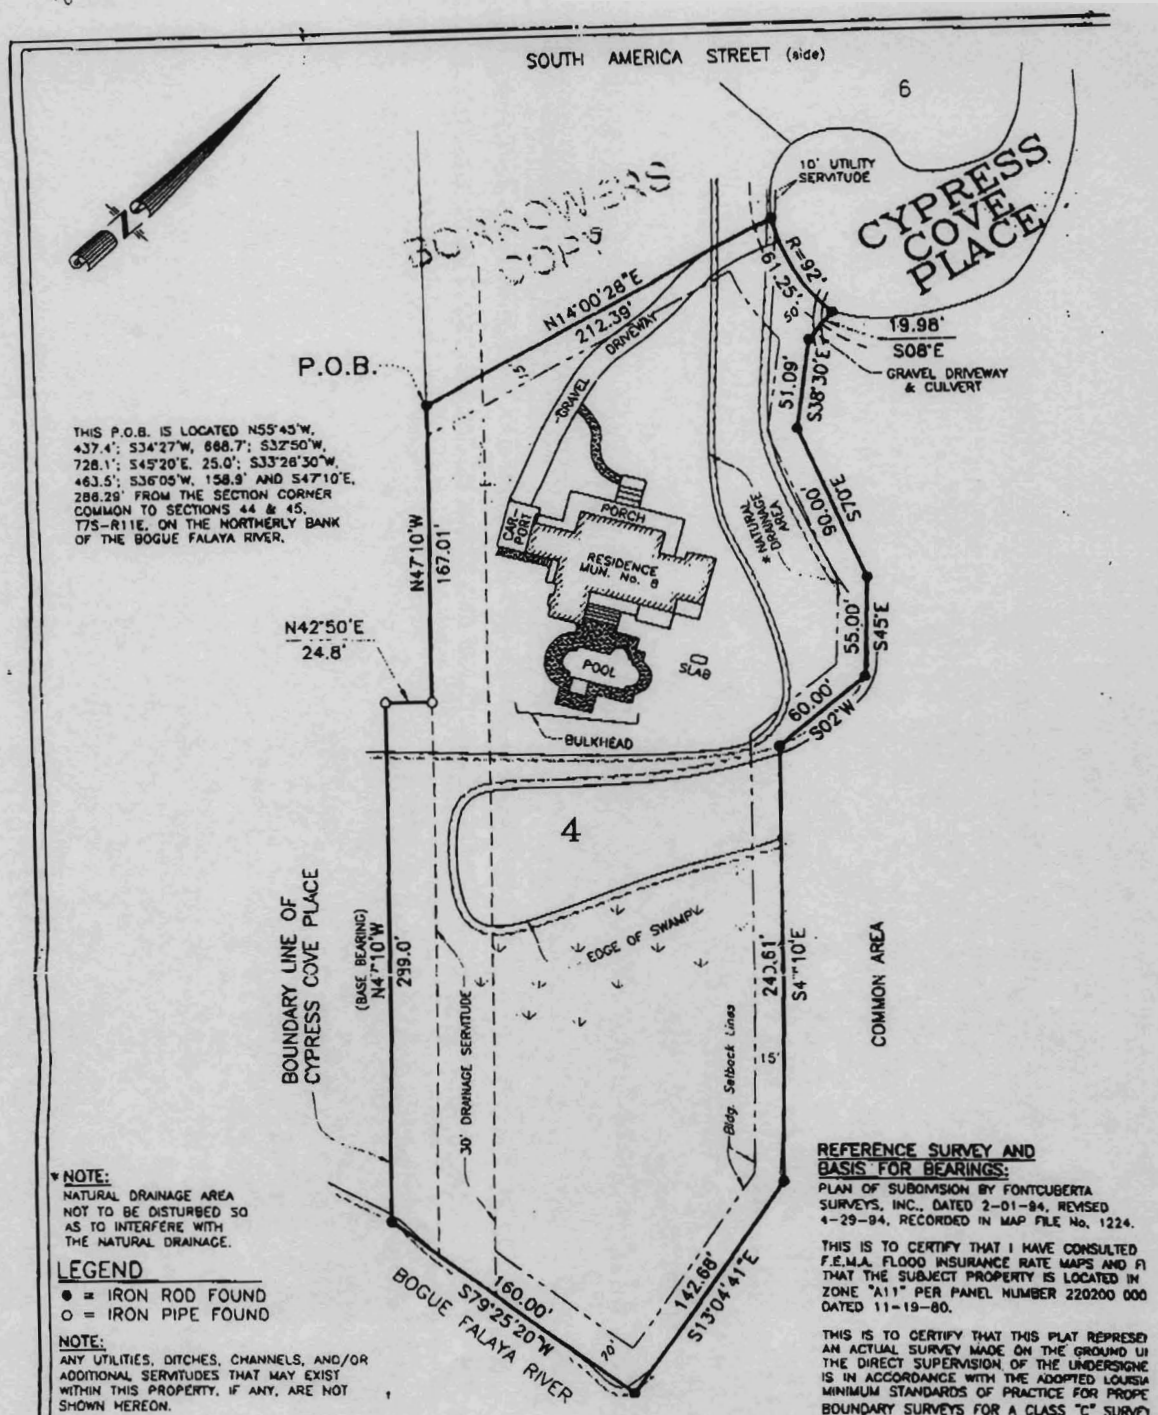

SURVEY OF LOT 4  
CYPRESS COVE PLACE  
SECTION 45  
TOWNSHIP 7 SOUTH  
RANGE 11 EAST  
CITY OF COVINGTON  
ST. TAMMANY PARISH, LA

CERTIFIED CORRECT TO:

CRAIG M. LANDWEHR AND  
SHAUN E. LANDWEHR, and  
HIBERNIA NATIONAL BANK

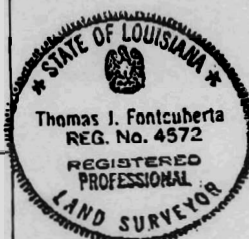

FONTCUBERTA  
**Surveys**  
INCORPORATED

PROFESSIONAL  
LAND SURVEYORS


*Thomas J. Fontcuberta*  
SURVEYOR


DATE	SCALE	P.O. BOX 1792 COVINGTON, LA. 70434 PHONE: (985) 893-7461	DRAWN BY	CHECKED BY	JOB NO.	PLAT FILE NO.
5-27-2003	1" = 80'		DPB	TJF	330713	128-331




# Bogue Talaya River

NEW BOAT DOCK

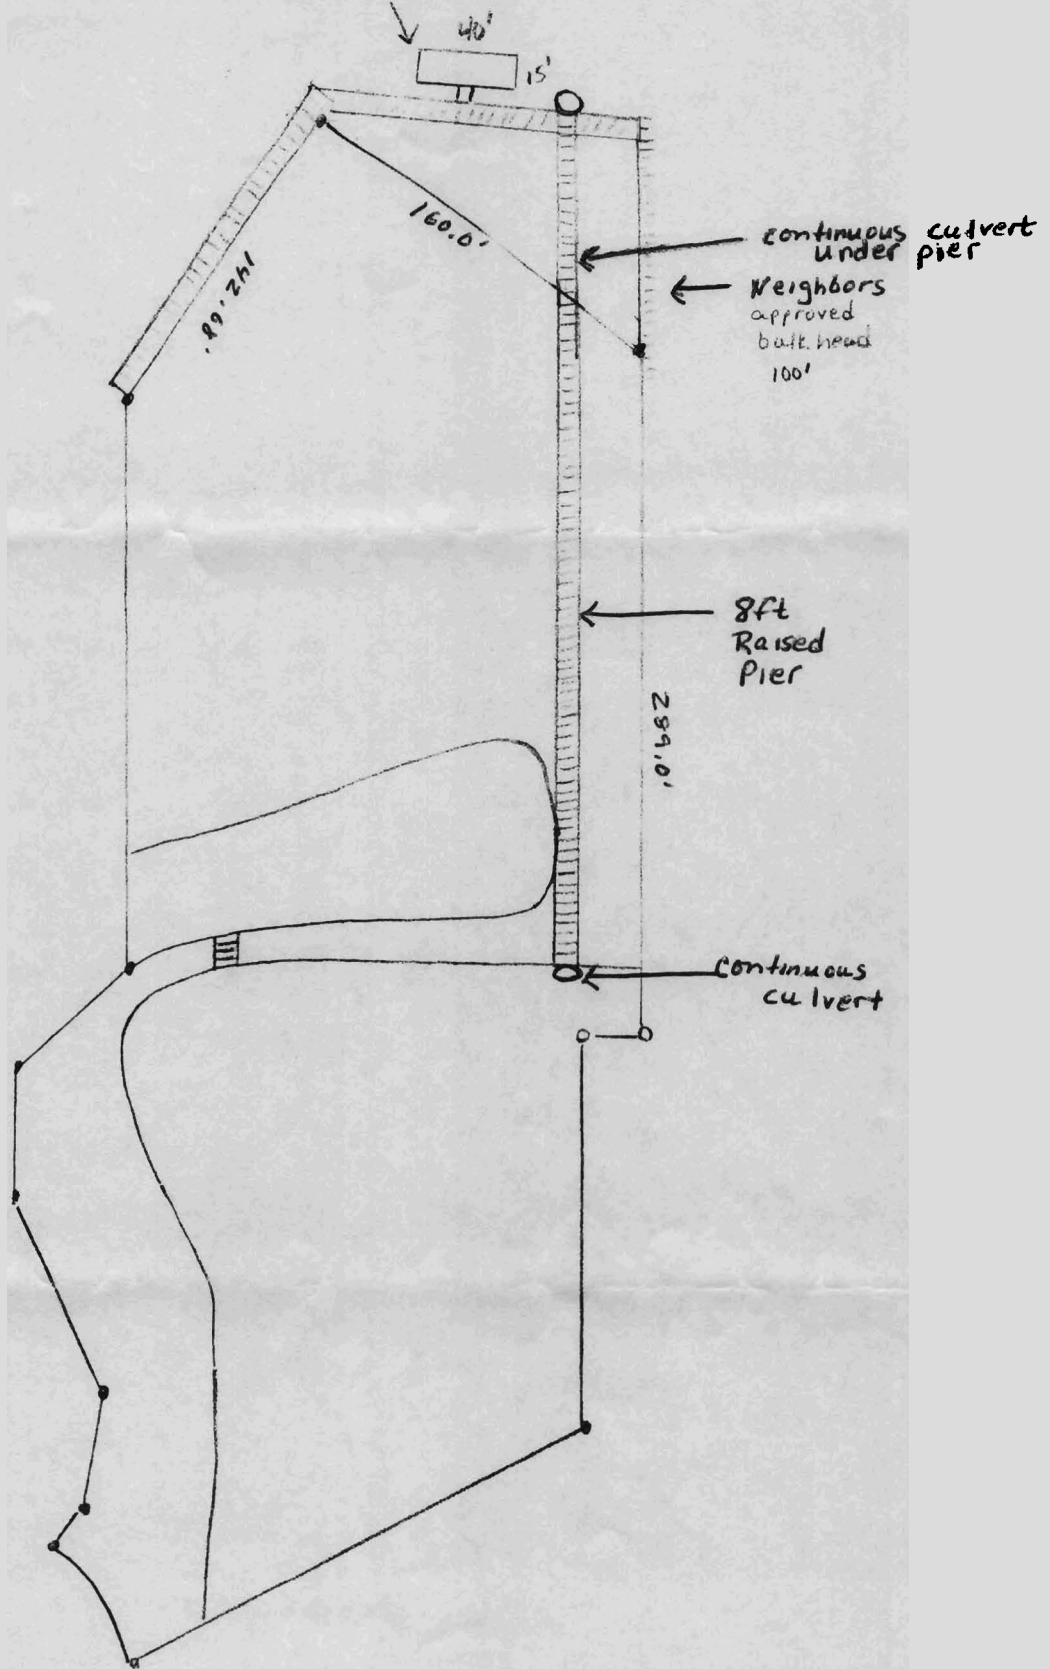


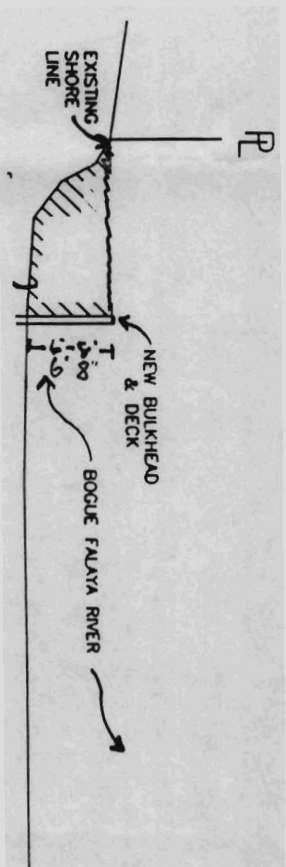

TYPICAL CROSS SECTION ACROSS PROPERTY

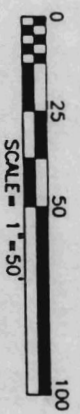

CROSS SECTION B-B

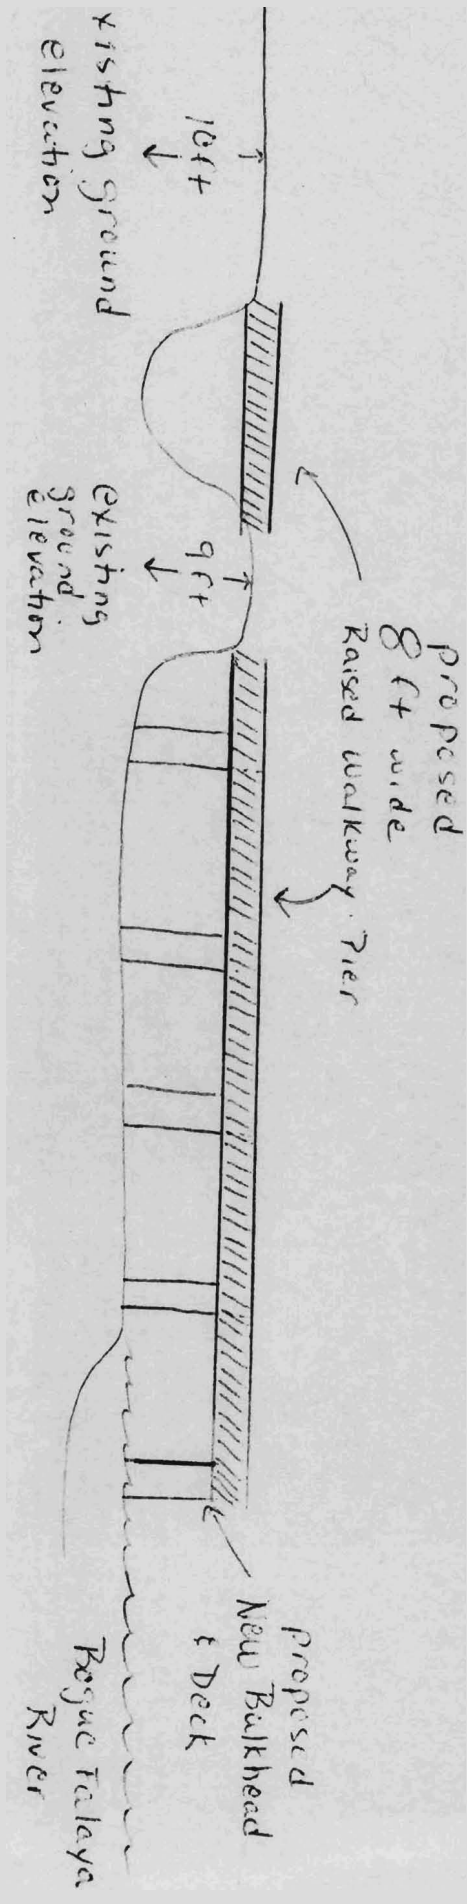

CROSS SECTIONAL VIEW